



**KEY**

New deck  Supporting beams underneath 

New opening in handrail and new ladder 


Bin Screen 

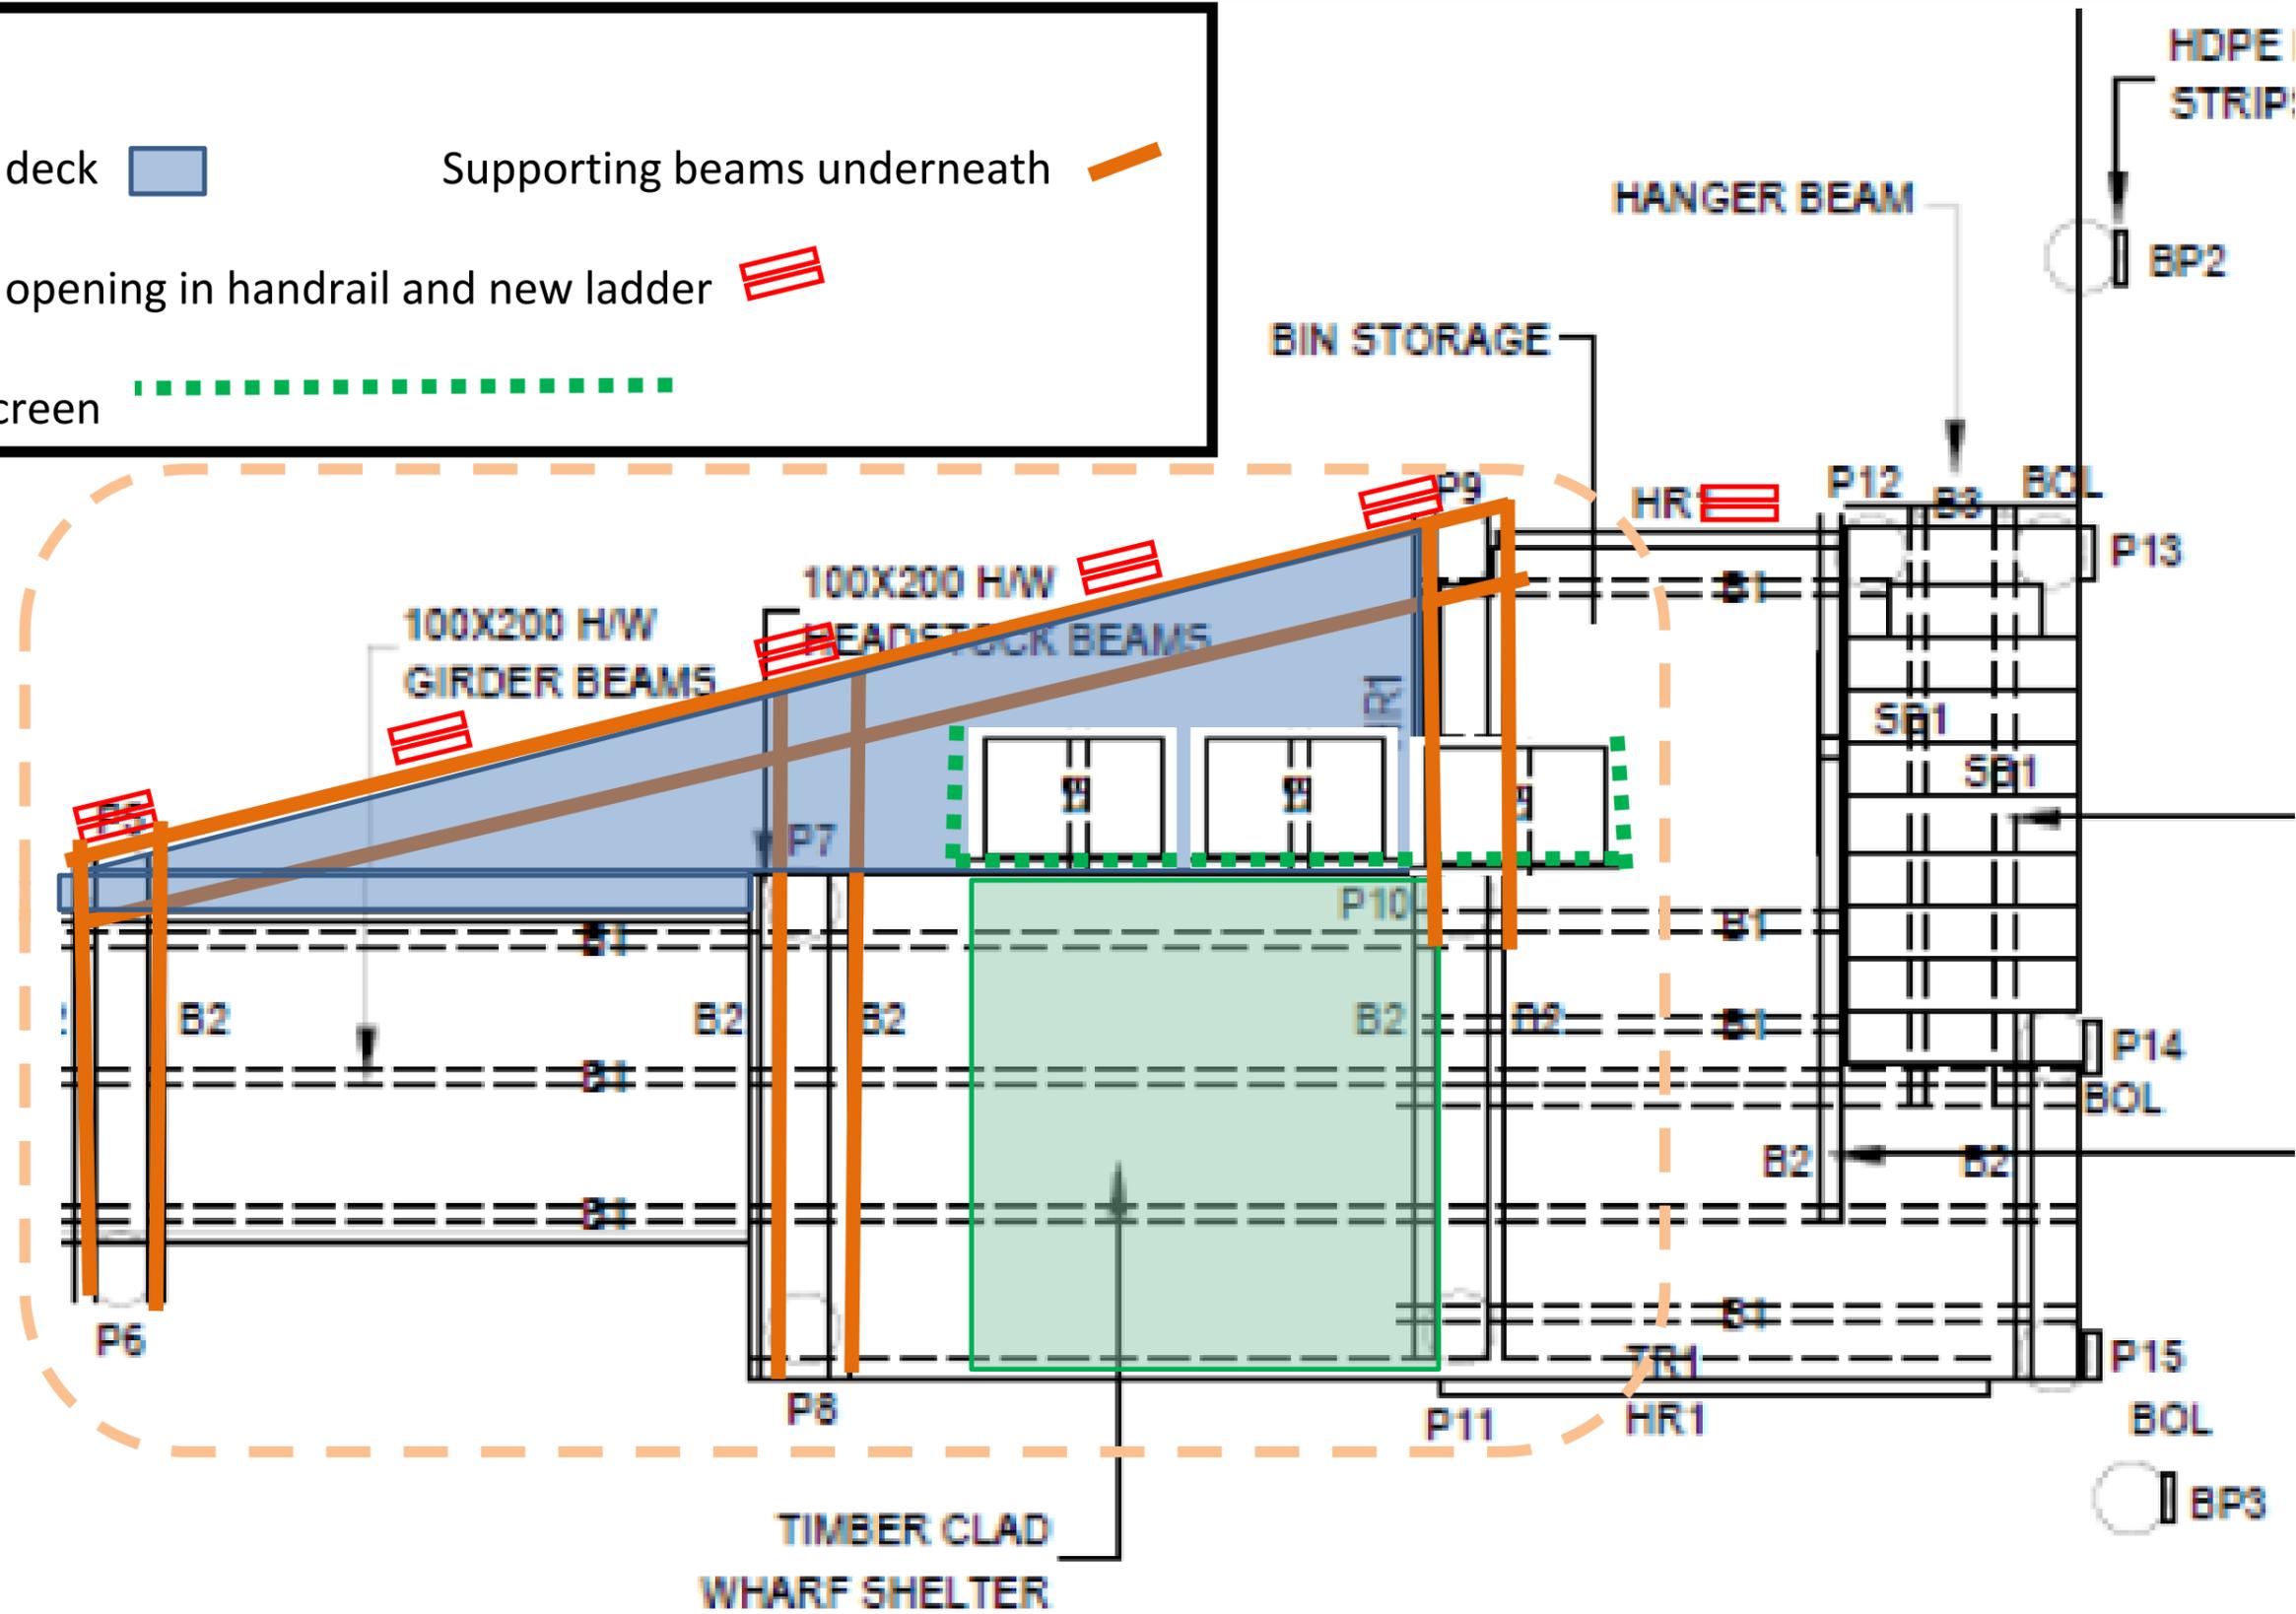

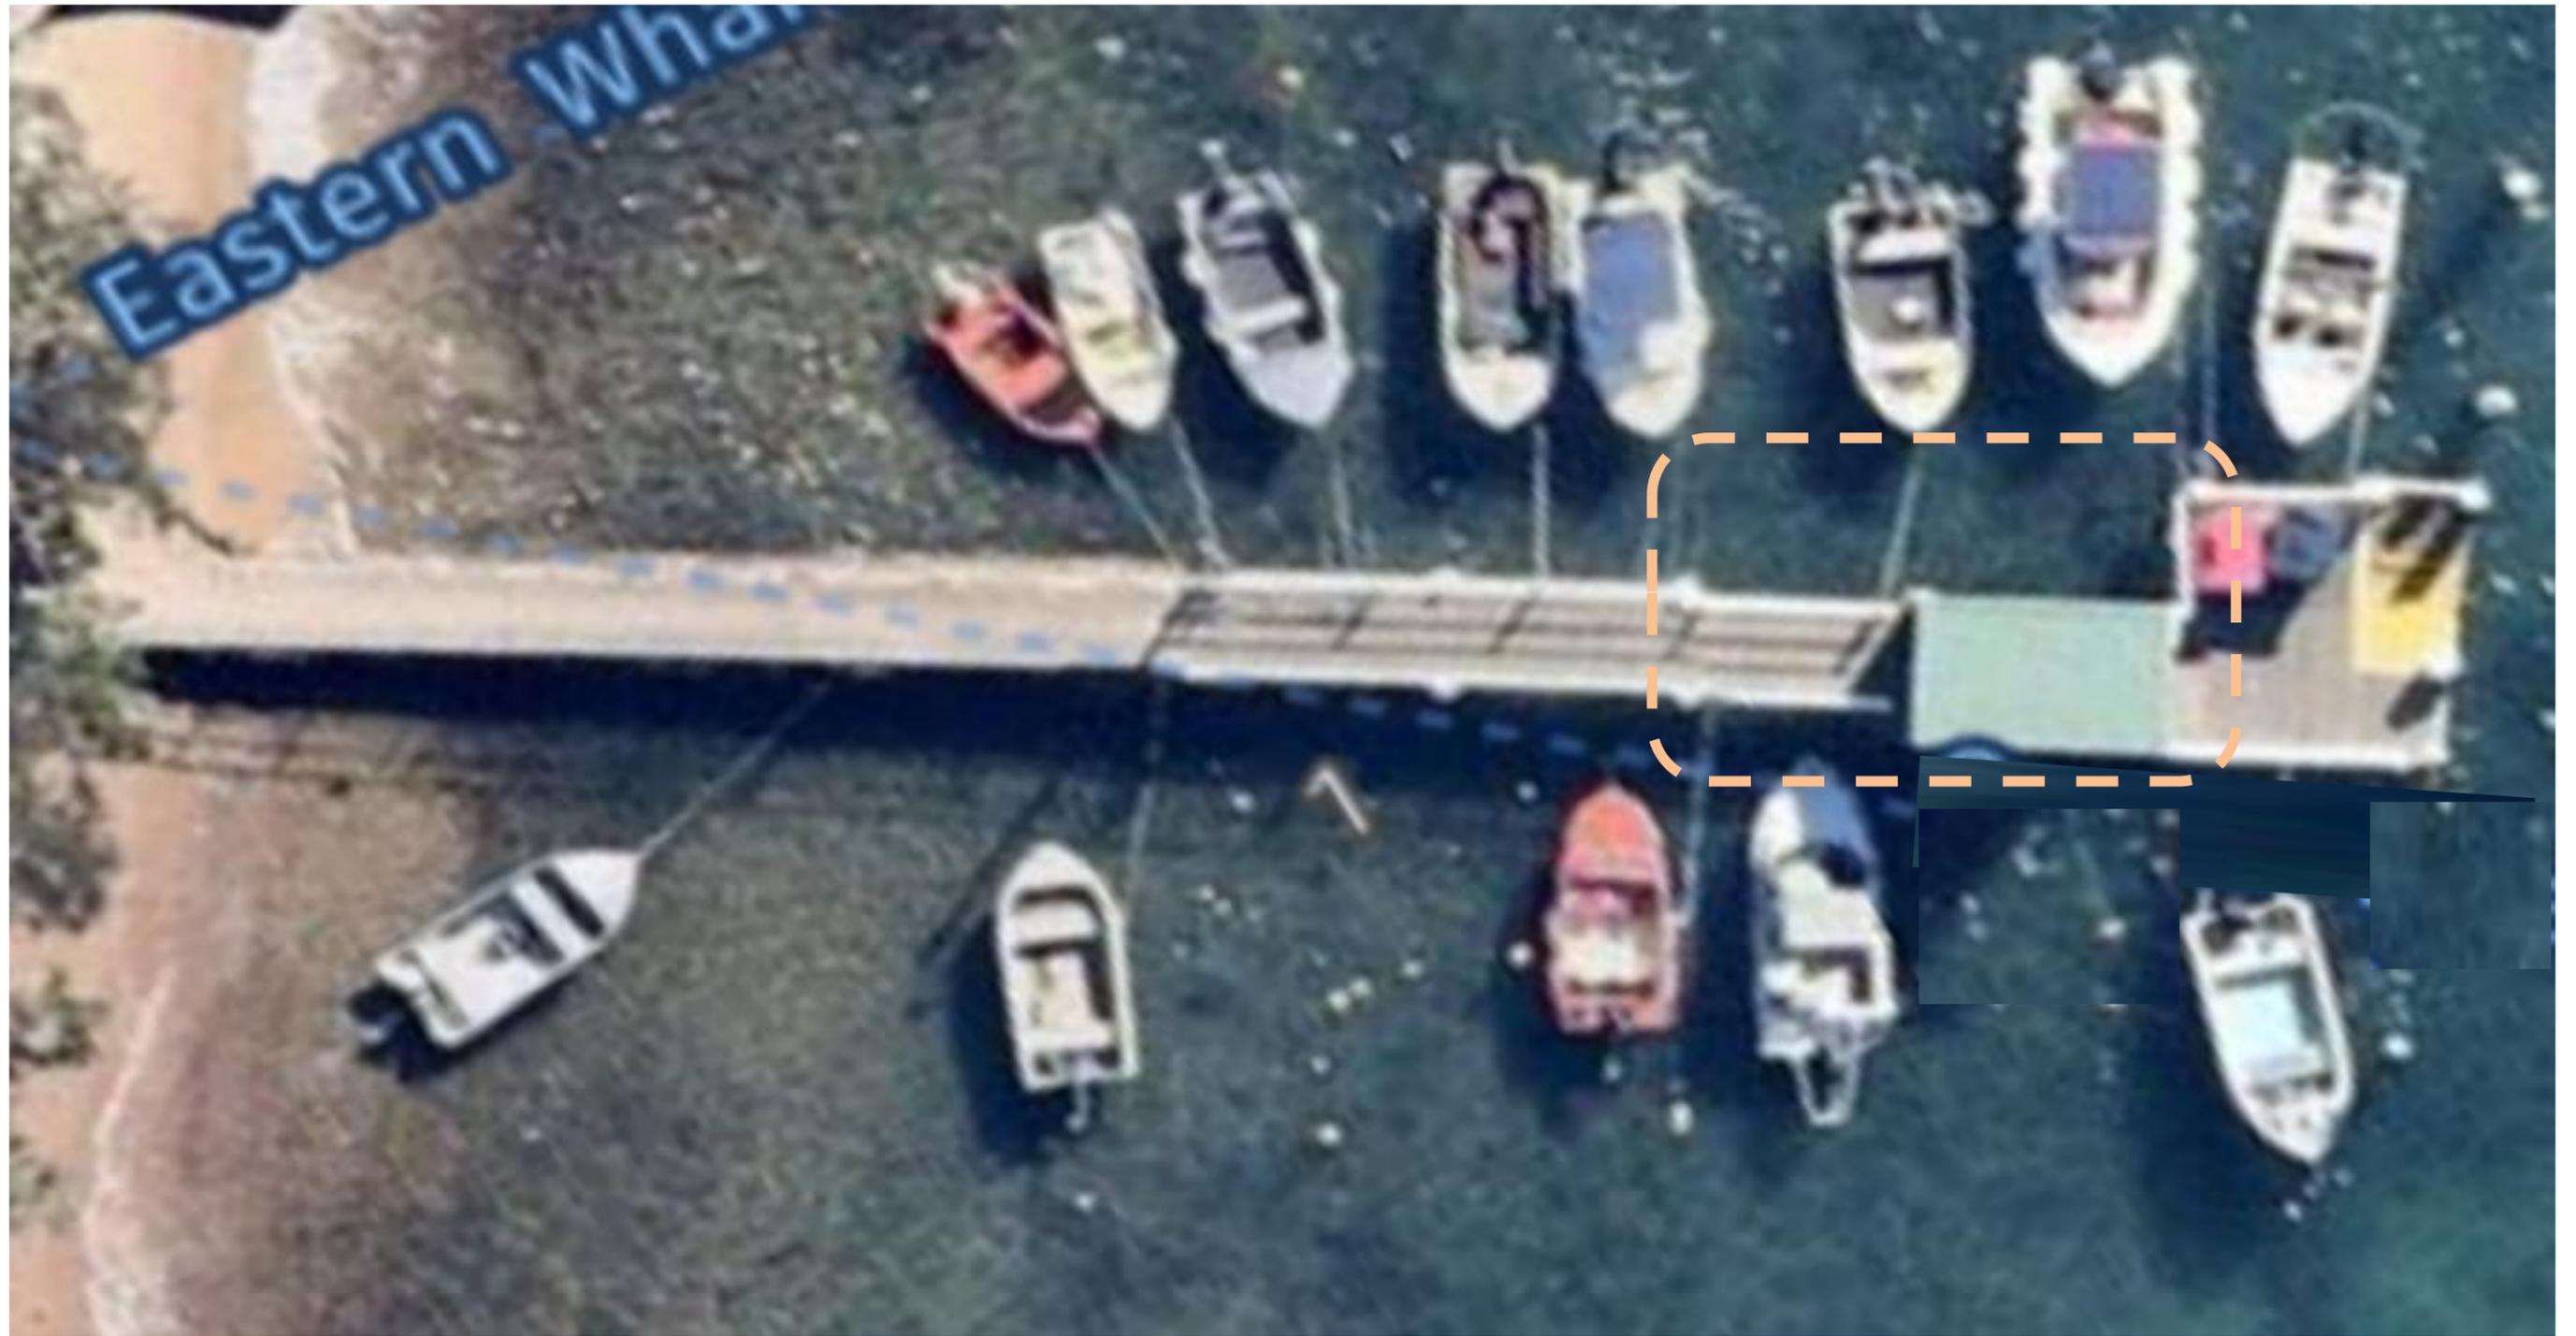

**NORTHERN BEACHES COUNCIL (2) Eastern Wharf - Possible fillet deck infill to create more space for Waste bins** 22 May 2023 Bruce Wilson

This document is save to F:\ROADS TRAFFIC and WASTE\ROAD ASSETS\Bruce Wilson\Excel\E \ Eastern Wharf - possible waste bin screen

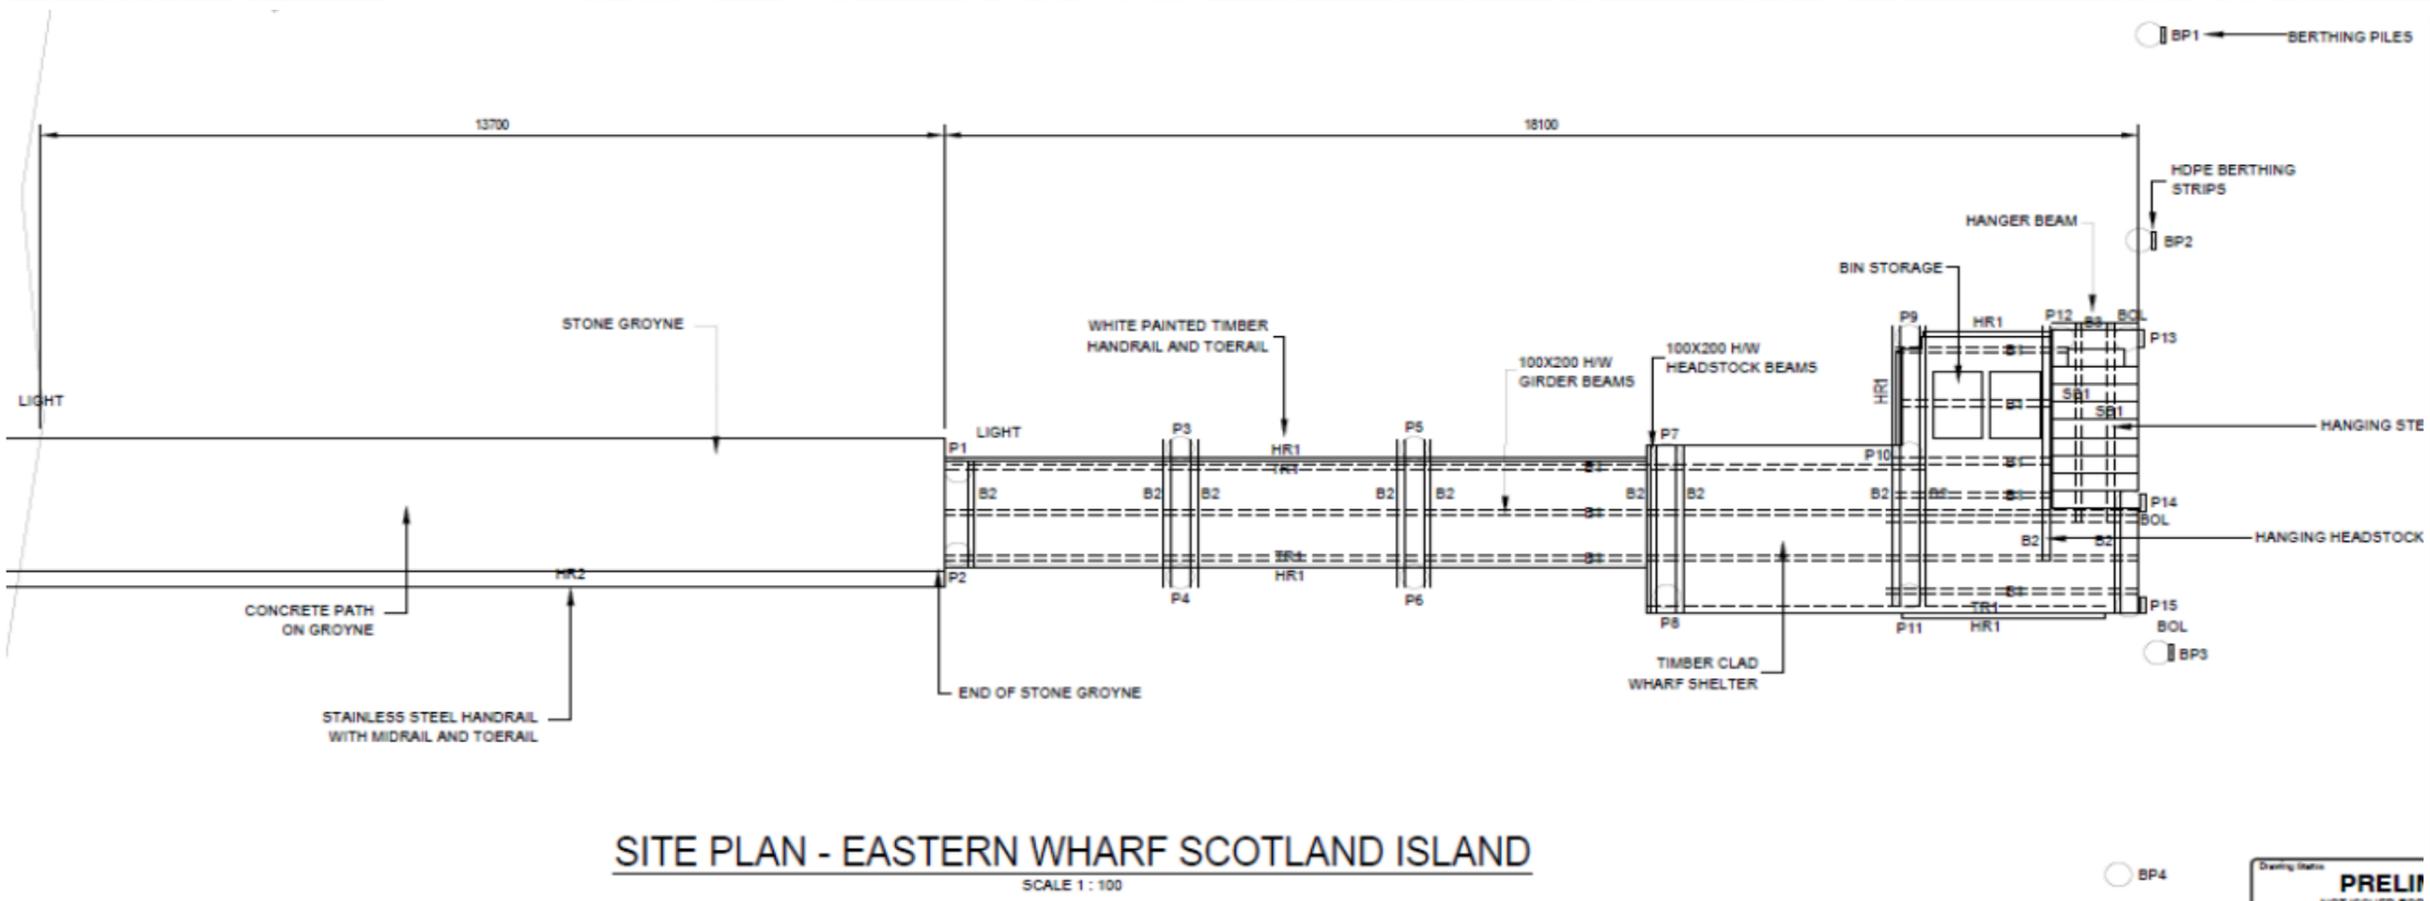

**SITE PLAN - EASTERN WHARF SCOTLAND ISLAND**

SCALE 1 : 100

**NORTHERN BEACHES COUNCIL (3) Eastern Wharf - Possible fillet deck infill to create more space for Waste bins** 22 May 2023  
 Bruce Wilson  
 This document is save to F:\ROADS TRAFFIC and WASTE\ROAD ASSETS\Bruce Wilson\Excel\E\Eastern Wharf - possible waste bin screen



**NORTHERN BEACHES COUNCIL (4) Eastern Wharf - Possible fillet deck infill to create more space for Waste bins** 22 May 2023 Bruce Wilson  
This document is save to F:\ROADS TRAFFIC and WASTE\ROAD ASSETS\Bruce Wilson\Excel\E\Eastern Wharf - possible waste bin screen